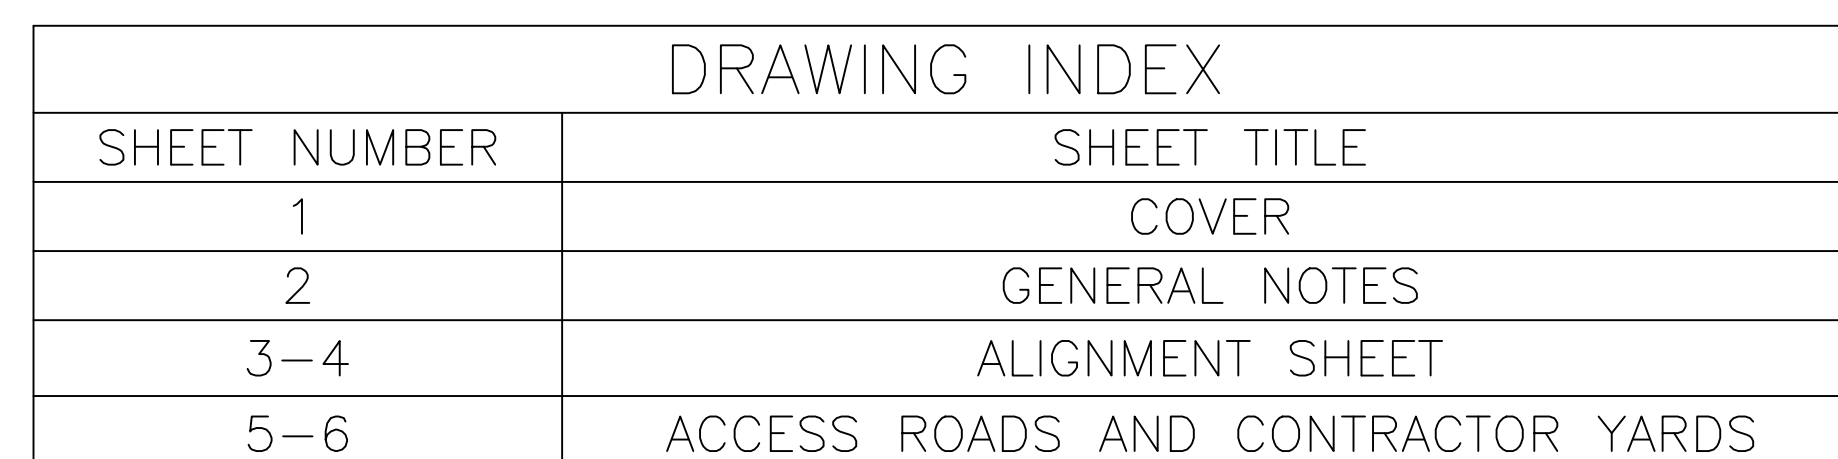


ALIGNMENT SHEET PLANS

EQUITRANS, L.P.



LOCATION MAP



PRZ. SCALE: N/A	
DRAWN BY: CJF	01/21/22
DRAFTING CK:	
ENGINEERING CK:	
INSTRUCTION CK:	
ENVIRONMENTAL CK:	
E/P.O.NO.:	
PROJECT NO.:	R210388-03
DRAWING NO.:	
000-00-D2-001	
HEET: 1 OF 6	REV.
DATE OF PLOT: 1/20/2022 2:59:06 PM	

GENERAL NOTES

GENERAL NOTES

1. TEMPORARY WORKSPACES AND LIMITS OF DISTURBANCE ARE AS-SHOWN ON THESE DRAWINGS. SPECIFIC NOTES AND DETAILS PERTAINING TO IMPACTS AND CLEARANCES ARE PROVIDED IN THE EROSION AND SEDIMENT CONTROL PLANS.
2. CONTRACTOR SHALL MAINTAIN A MINIMUM OF 3 FEET OF COVER IN SOIL OR 2 FEET OF COVER IN ROCK IF NOT SPECIFICALLY STATED ELSEWHERE.
3. WETLAND AREAS AND STREAMS AS SHOWN IN THIS PLAN WERE PROVIDED BY GAI CONSULTANTS ENVIRONMENTAL SURVEY.
4. THE MERIDIAN IS REFERENCED TO THE "UNIVERSAL TRANSVERSE MERCATOR, ZONE 17, NAD83 DATUM".
5. CONTOURS WERE DERIVED FROM PASDA WEB SERVICES.
6. IMAGERY SOURCE: PASDA IMAGERY.
7. ALL STATIONING SHOWN ON THESE DRAWINGS FOR THE ALIGNMENT IS BASED ON HORIZONTAL (2D) STATIONING. PROFILE GRADE IS BASED ON THE SURVEY BASELINE.
8. CONTRACTOR TO REFER TO EQUITRANS MIDSTREAM PIPELINE CONSTRUCTION MANUAL FOR ALL PIPELINE CONSTRUCTION STANDARDS TO BE USED INCLUDING MINIMUM COVER REQUIREMENTS.
9. PIPELINE MARKERS AND TEST STATIONS ARE TO BE INSTALLED PER EQUITRANS MIDSTREAM CONSTRUCTION STANDARDS.
10. ALL ROAD CROSSINGS SHALL BE CONSTRUCTED PER THE HIGHWAY OCCUPANCY PERMITS. CROSSING METHODS MAY NOT BE CHANGED WITHOUT PRIOR APPROVAL.
11. NO WORK/DISTURBANCE IS TO BE ALLOWED OUTSIDE OF THE APPROVED CONSTRUCTION LIMITS OF DISTURBANCE.

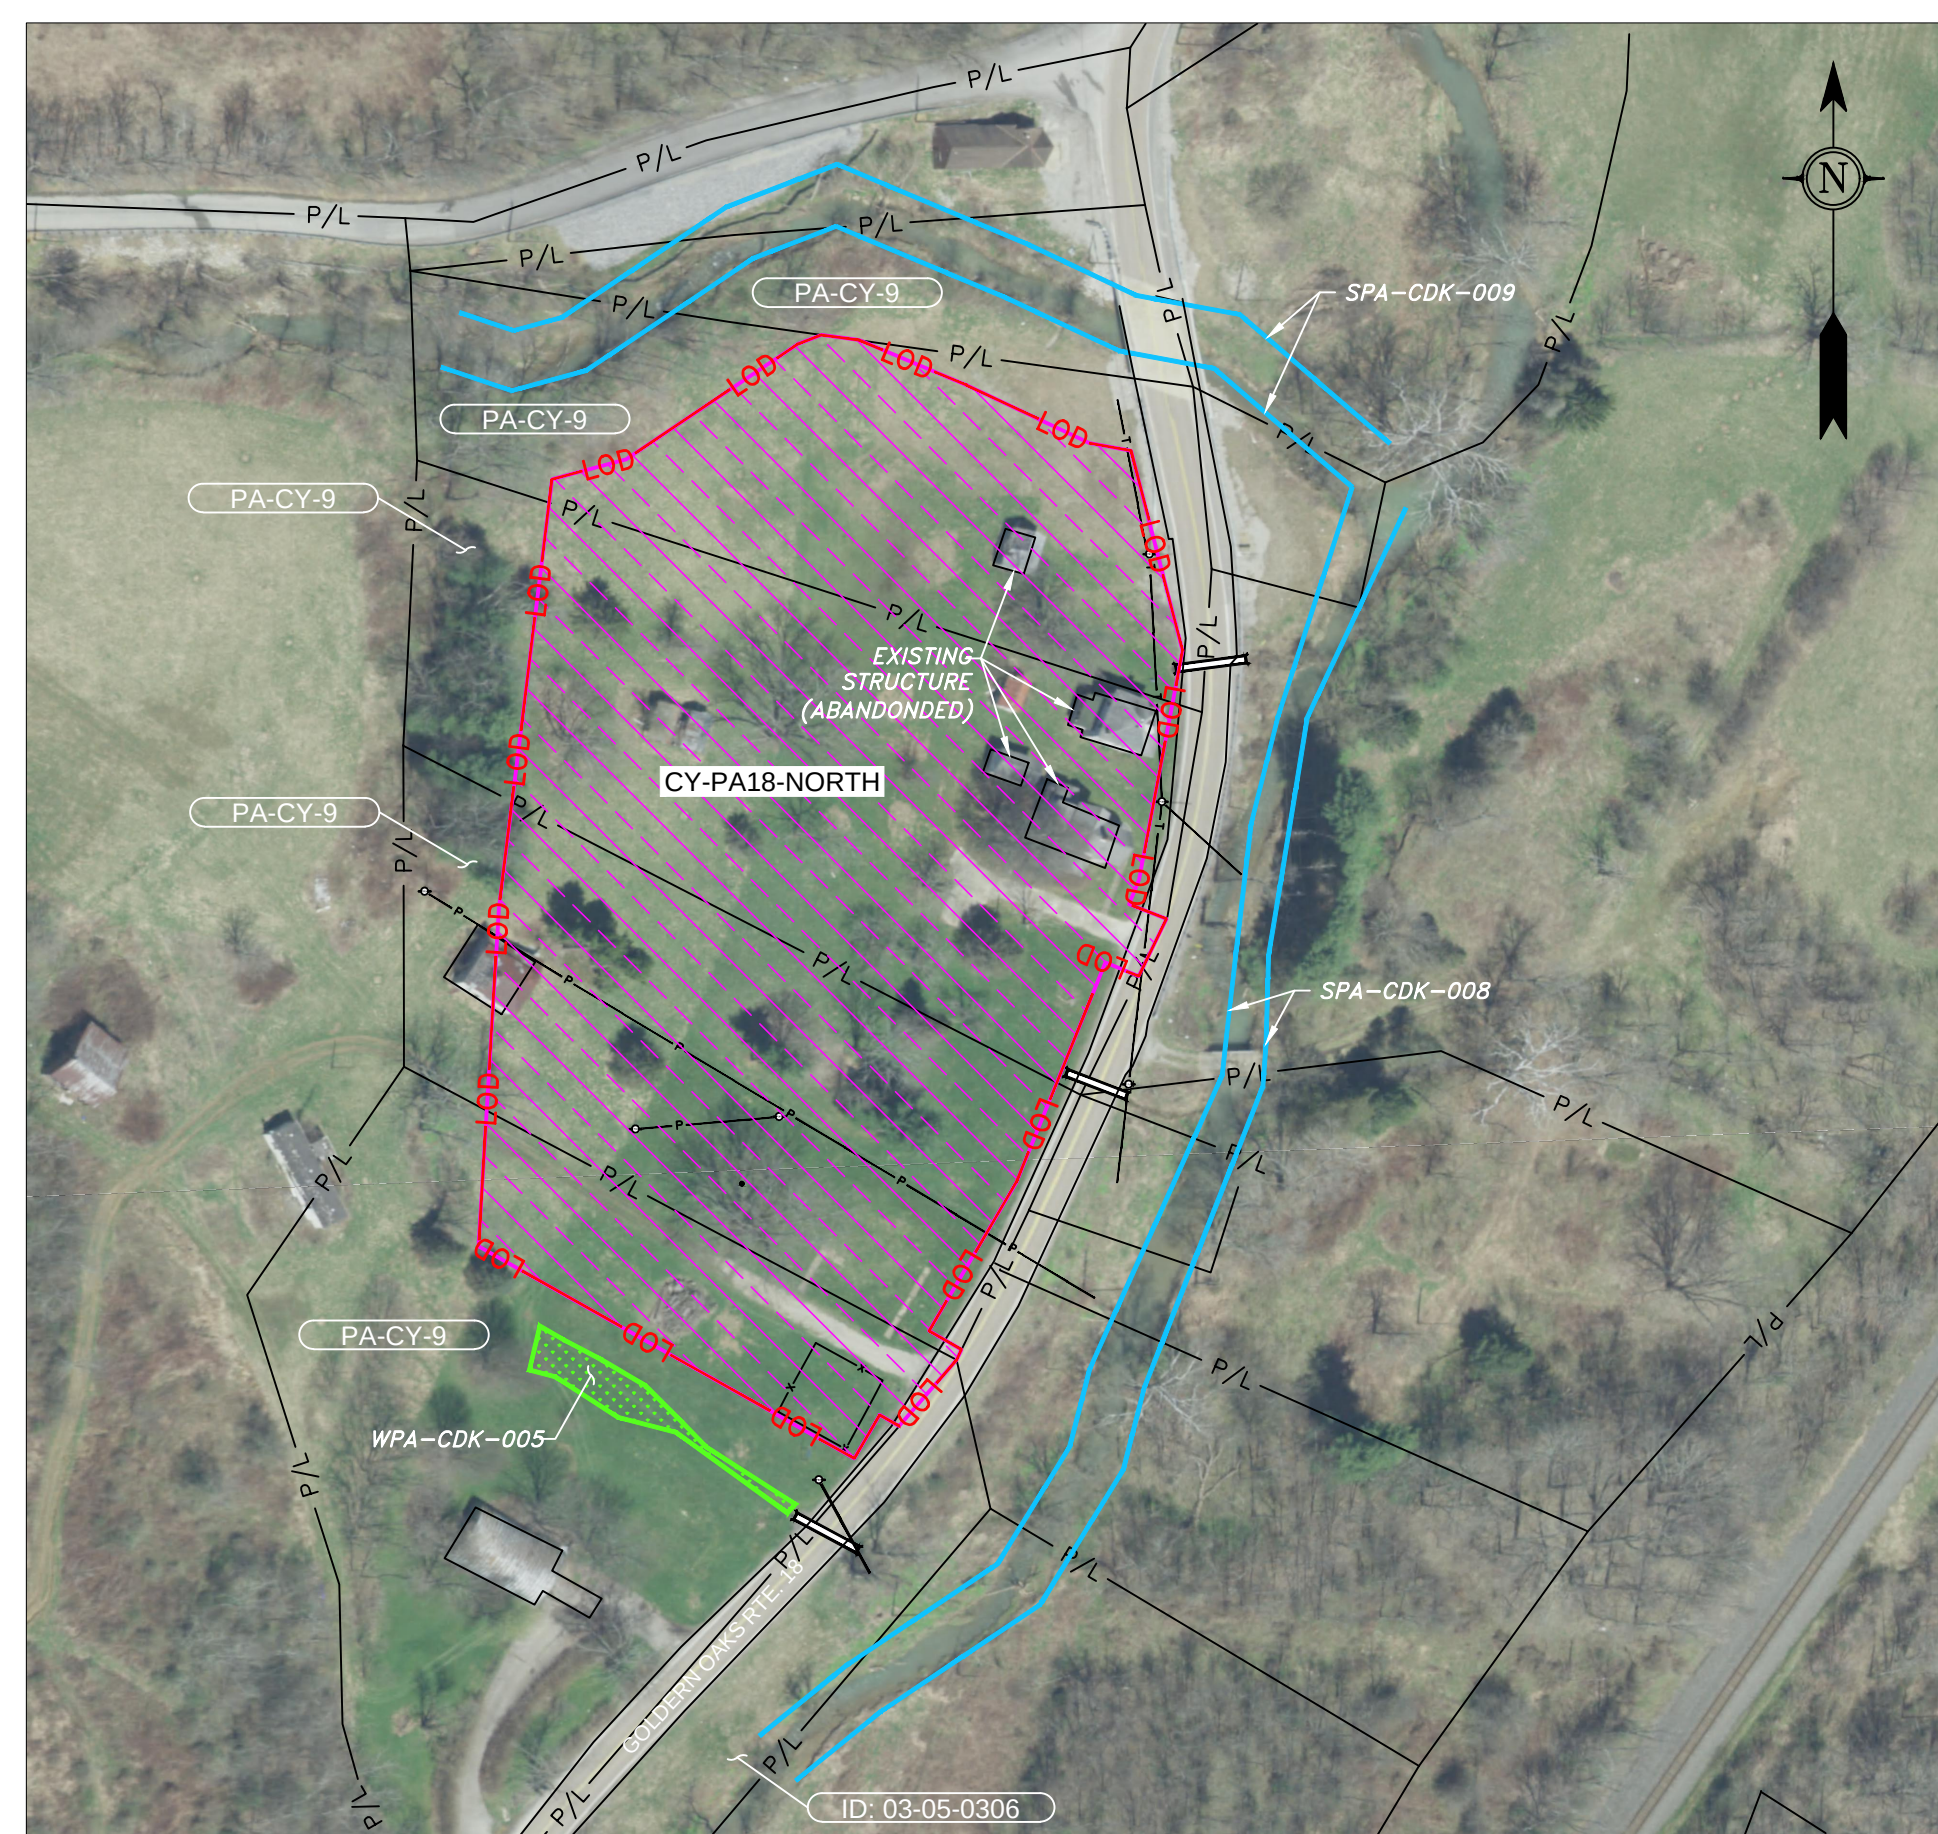
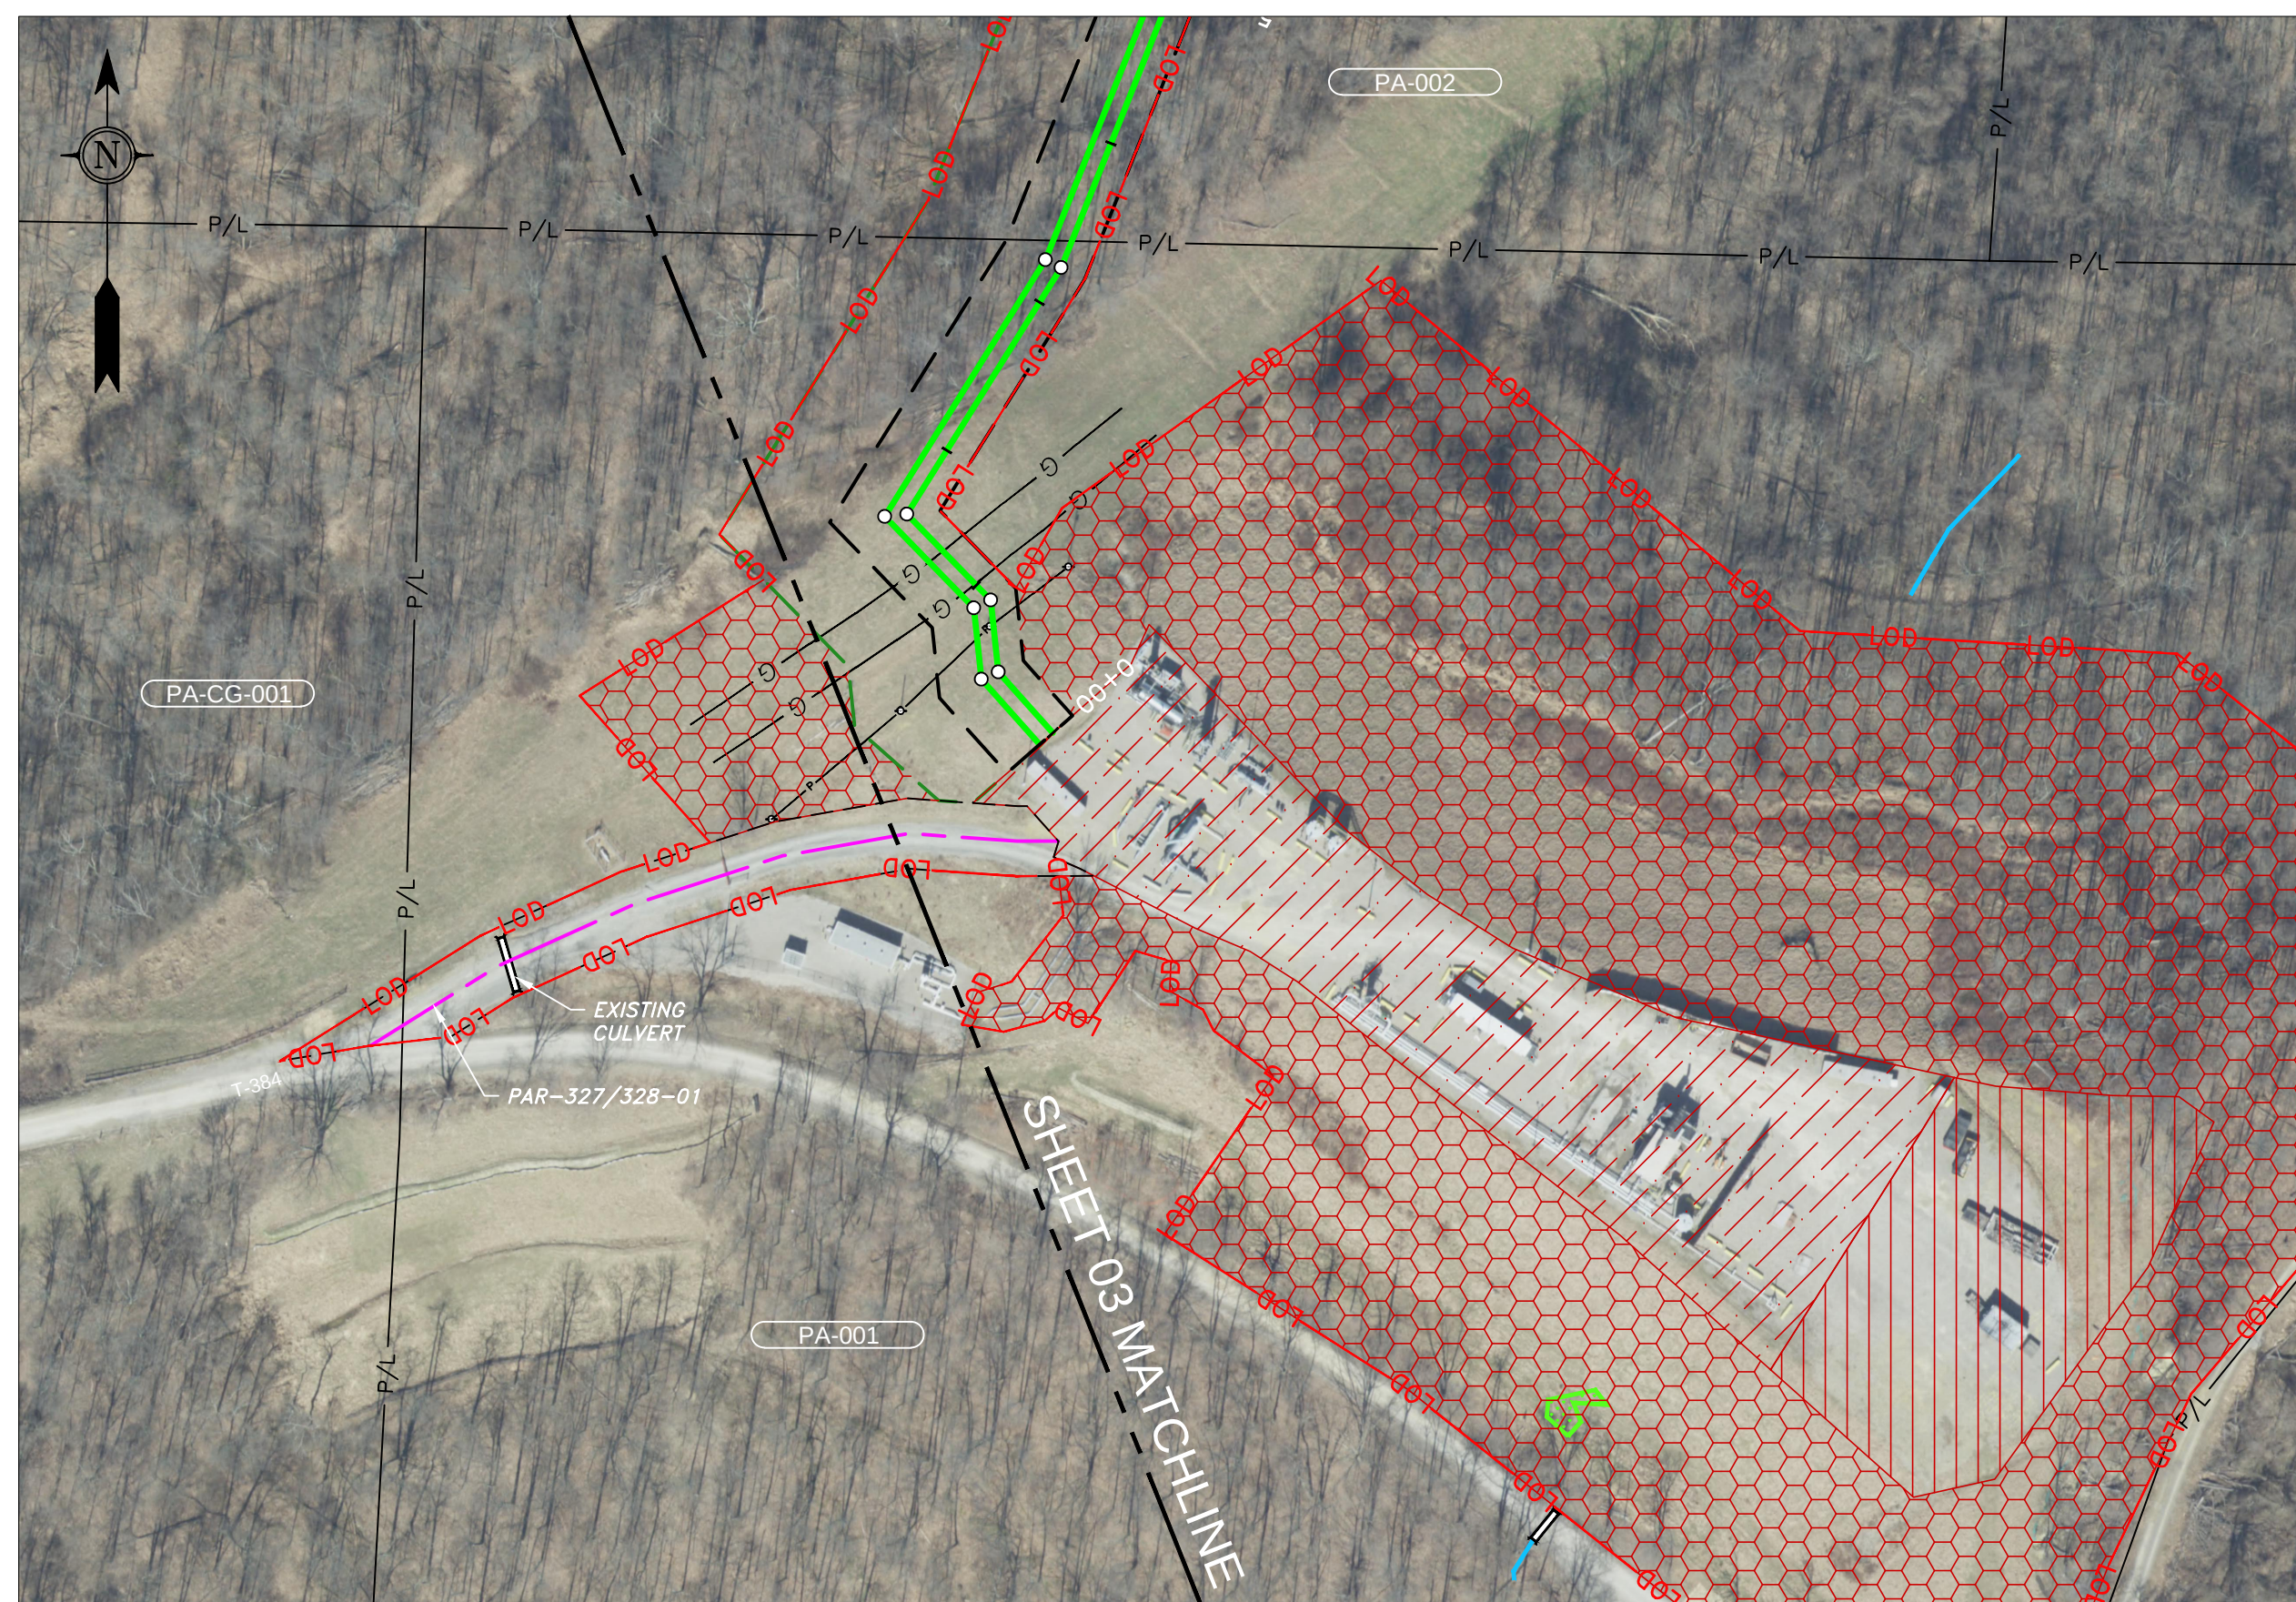
SURVEY NOTES

1. EXISTING PROPERTY LINES INFORMATION WAS PROVIDED BY EQUITRANS.
2. GAI CONSULTANTS HAS NOT FIELD VERIFIED PROPERTY LINES.
3. GAI CONSULTANTS COMPLETED CIVIL GROUND SURVEY BETWEEN JULY 2021 THROUGH SEPTEMBER 2021.

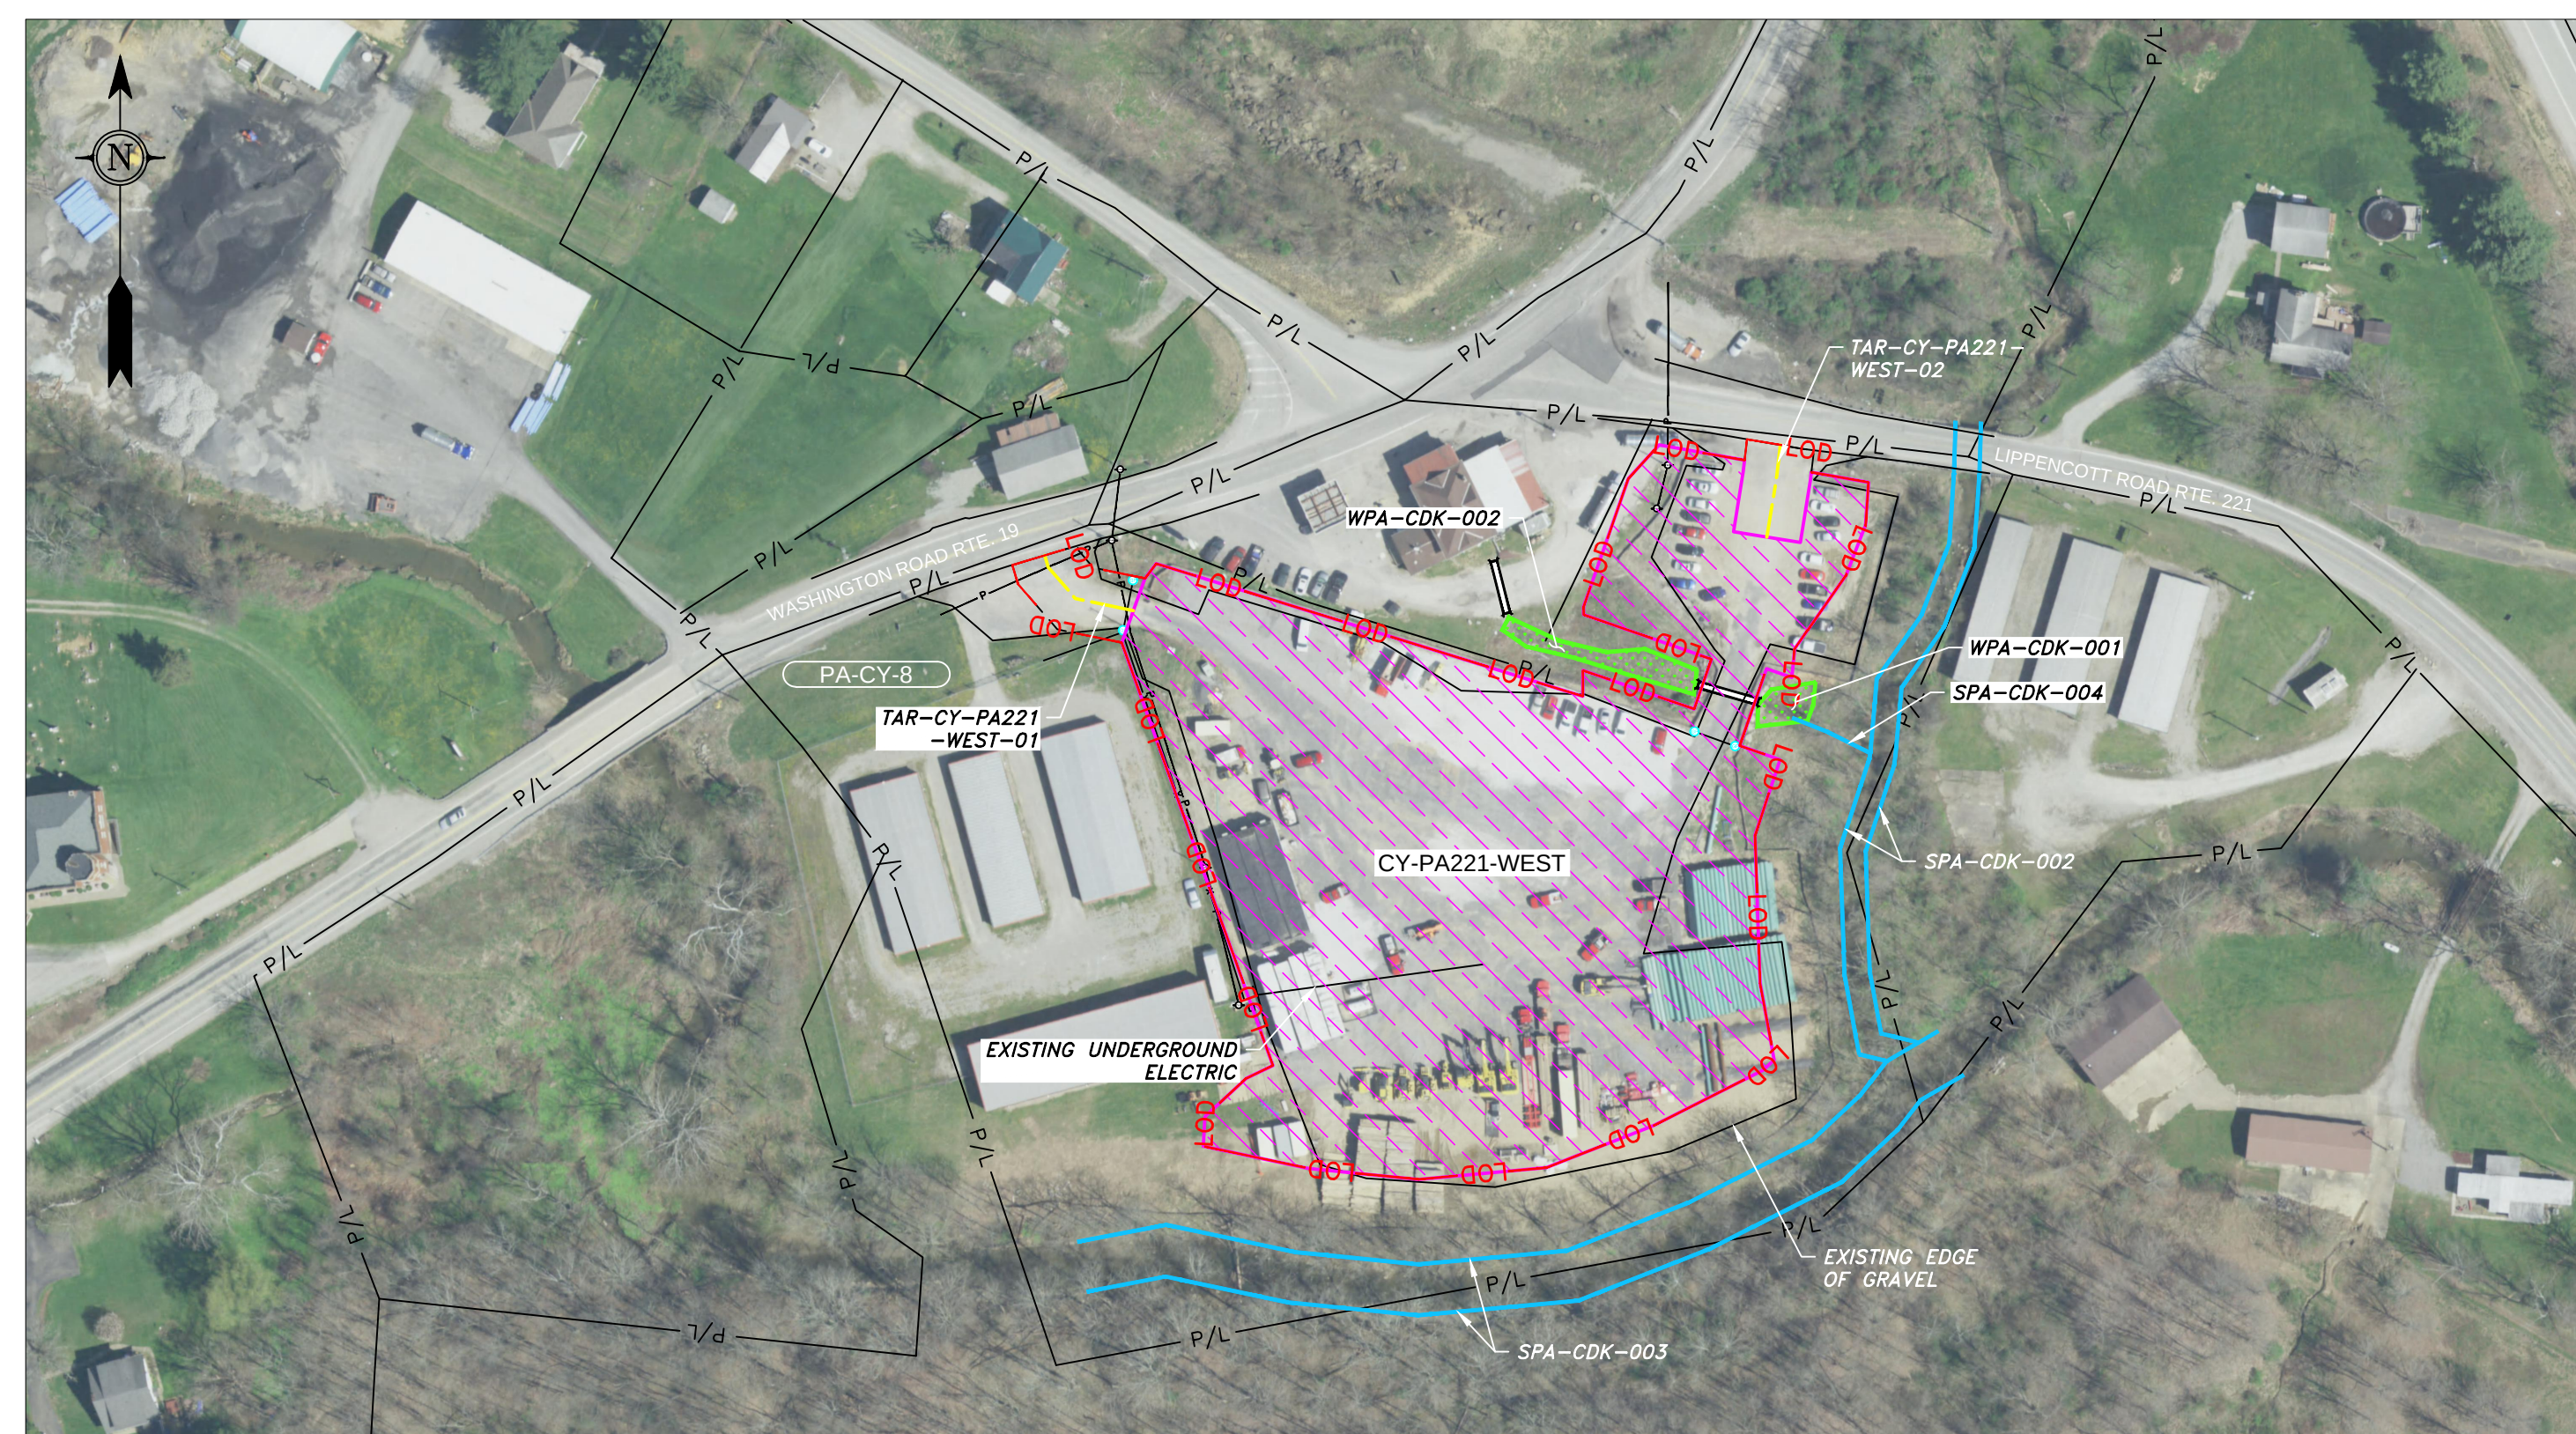
UTILITY INFORMATION

1. CONTRACTOR SHALL PLACE ONE-CALL NOTICES WITH PA (1-800-242-1776) ONE CALL SYSTEMS AT LEAST 48 HOURS, BUT NOT MORE THAN 10 DAYS, PRIOR TO ANY EXCAVATION ON THIS PROJECT.
2. EXISTING FOREIGN UTILITIES AND THEIR RESPECTIVE LOCATIONS AS SHOWN ON THESE PLANS SHALL BE CONSIDERED APPROXIMATE EXCEPT WHERE NOTED. THE CONTRACTOR MUST VERIFY THE EXTENT OF ALL FOREIGN UTILITIES WITHIN THE PROJECT AREA AS WELL AS THEIR SPECIFIC DEPTHS AND LOCATIONS PRIOR TO CONSTRUCTION.
3. CONTRACTOR IS RESPONSIBLE FOR COMPLYING WITH ALL PERMITS (FEDERAL, STATE, AND LOCAL).
4. ALL FOREIGN UTILITY LINES CROSSED BY THE PROJECT PIPELINE SHALL MAINTAIN A MINIMUM DISTANCE OF 18" OF SEPARATION BETWEEN THE UTILITY AND THE PROJECT PIPELINE.
5. CONTRACTOR SHALL FOLLOW ALL STANDARDS SET FORTH BY EQUITRANS MIDSTREAM AND FOREIGN UTILITY OWNERS WHILE EXCAVATING NEAR FOREIGN UTILITIES.

OHIO VALLEY CONNECTOR EXPANSION PROJECT					
H-327 & H-328 PIPELINES					
GENERAL NOTES					
EQUITRANS, L.P.					
2200 ENERGY DRIVE					
CANONSBURG, PENNSYLVANIA 15317					
HORZ SCALE: N/A					
DRAWN BY: CJF					
DRAFTING CK:					
ENGINEERING CK:					
CONSTRUCTION CK:					
ENVIRONMENTAL CK:					
A/E/P O.N.O.:					
GAI PROJECT NO.: R210388-03					
DRAWING NO.: 000-00-D2-002					
SHEET: 2 OF 6					
DATE OF PLOT: 1/20/2022 3:05:40 PM					
REV:					

[illegible]

OHIO VALLEY CONNECTOR EXPANSION PROJECT H-327 & H-328 PIPELINES					
GREENE COUNTY, PENNSYLVANIA ACCESS ROADS AND CONTRACTOR YARDS					
HORZ. SCALE: 1" = 100'					
DRAWN BY: CJF				01/23/22	
DRAFTING CK:					
ENGINEERING CK:					
CONSTRUCTION CK:					
ENVIRONMENTAL CK:					
A/E/P O.N.O.:					
GAI PROJECT NO.:				R210388-03	
DRAWING NO.:					
000-00-D2-003					
SHEET: 5		OF 6		REV.	
DATE OF PLOT: 1/20/2022 4:08:37 PM					

[illegible]

HORIZ. SCALE: 1" = 100'					
DRAWN BY: CJF				01/23/22	
DRAFTING CK:					
ENGINEERING CK:					
CONSTRUCTION CK:					
ENVIRONMENTAL CK:					
A/E/P O.N.O.:					
GAI PROJECT NO.: R210388-03					
DRAWING NO.:					
000-00-D2-003					
SHEET: 6 OF 6		REV.			
DATE OF PLOT: 1/20/2022 3:38:41 PM					